


DPR ROOF PANEL WITHOUT CROWN INSERT



DPR ROOF PANEL WITH CROWN INSERT

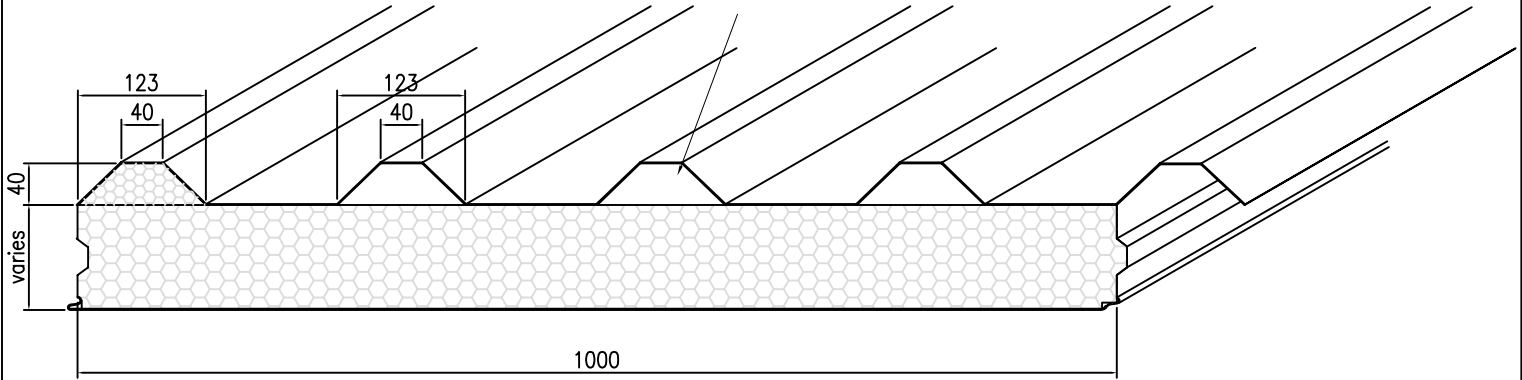